


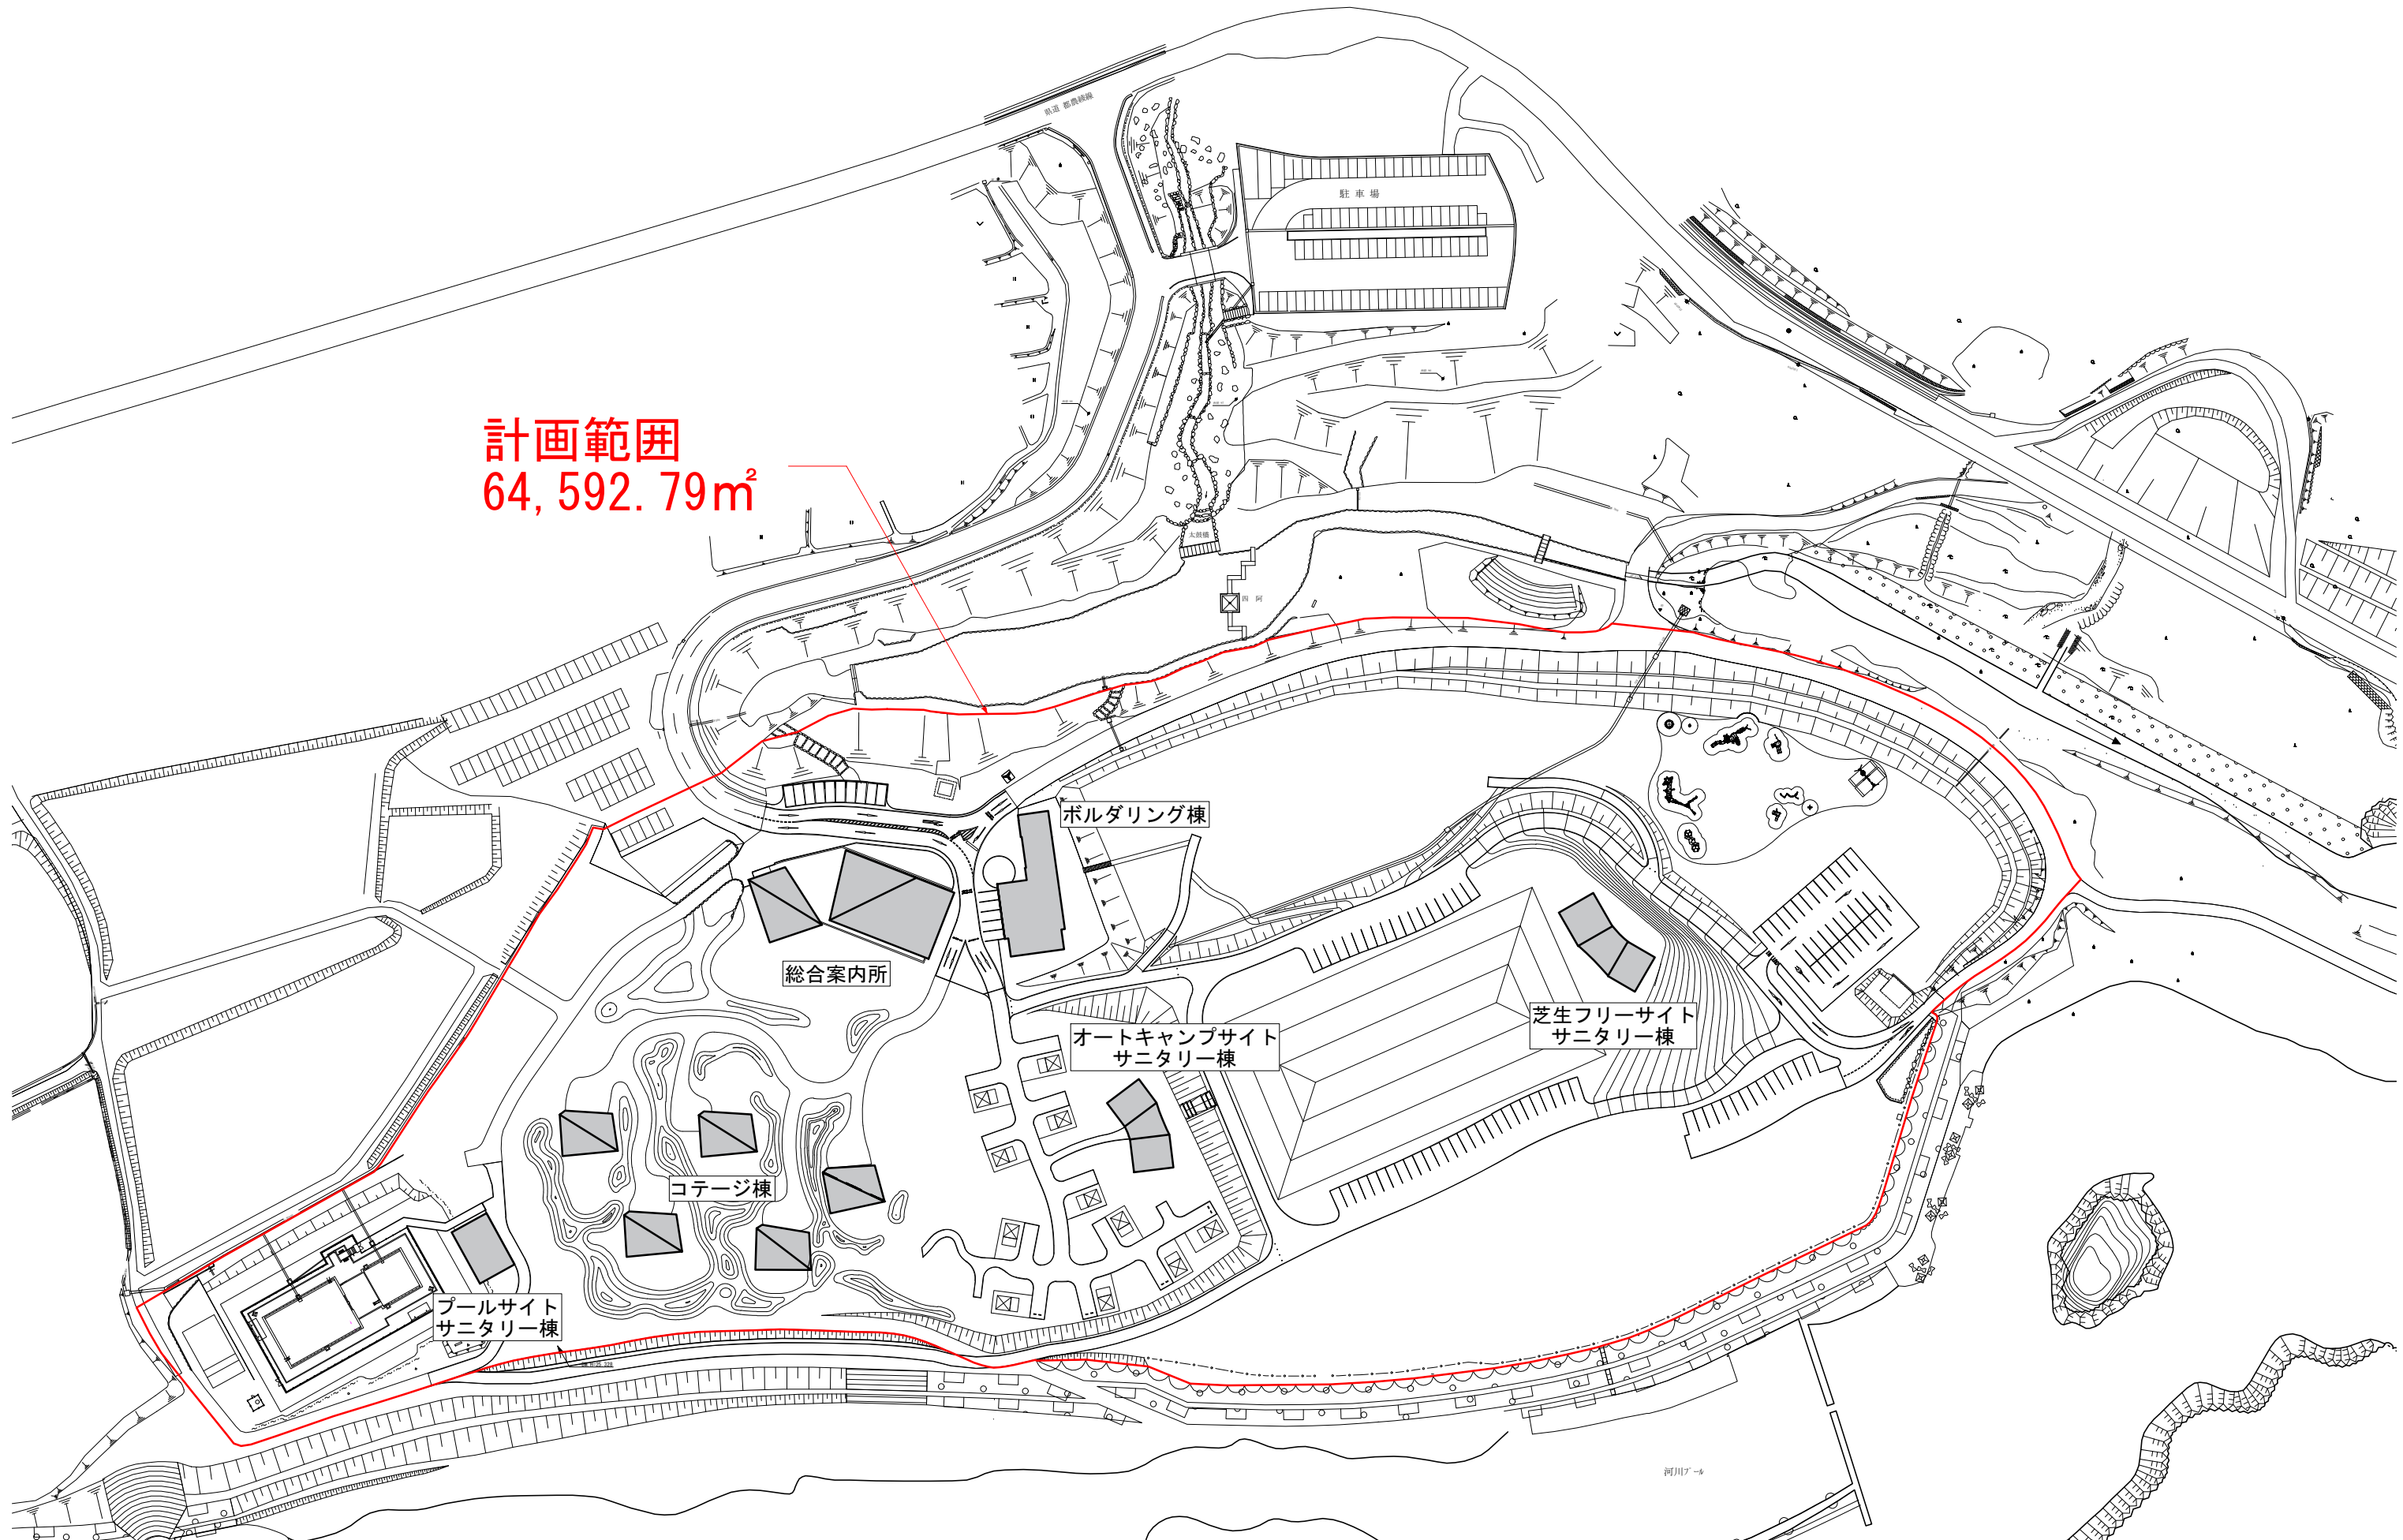

ARCHITECT	KENGO KUMA & ASSOCIATES 2-24-8 Minamiayama Minato-ku Tokyo 107-0082 Tel : +81 3 3401 7721 Fax : +81 3 3401 7778 http://www.kkaa.co.jp	一級建築士 登録第319352号 宮原賢次	DATE	NO.	REVISION	DESCRIPTION	PROJECT	DRAWING TITLE		全体配置図		DRAWING NO.	A0-013
								DRAWING PACKAGE		DRAWN		SCALE	1:1500(A3)
										CHECKED		REVISION	
										APPROVED		DATE	