



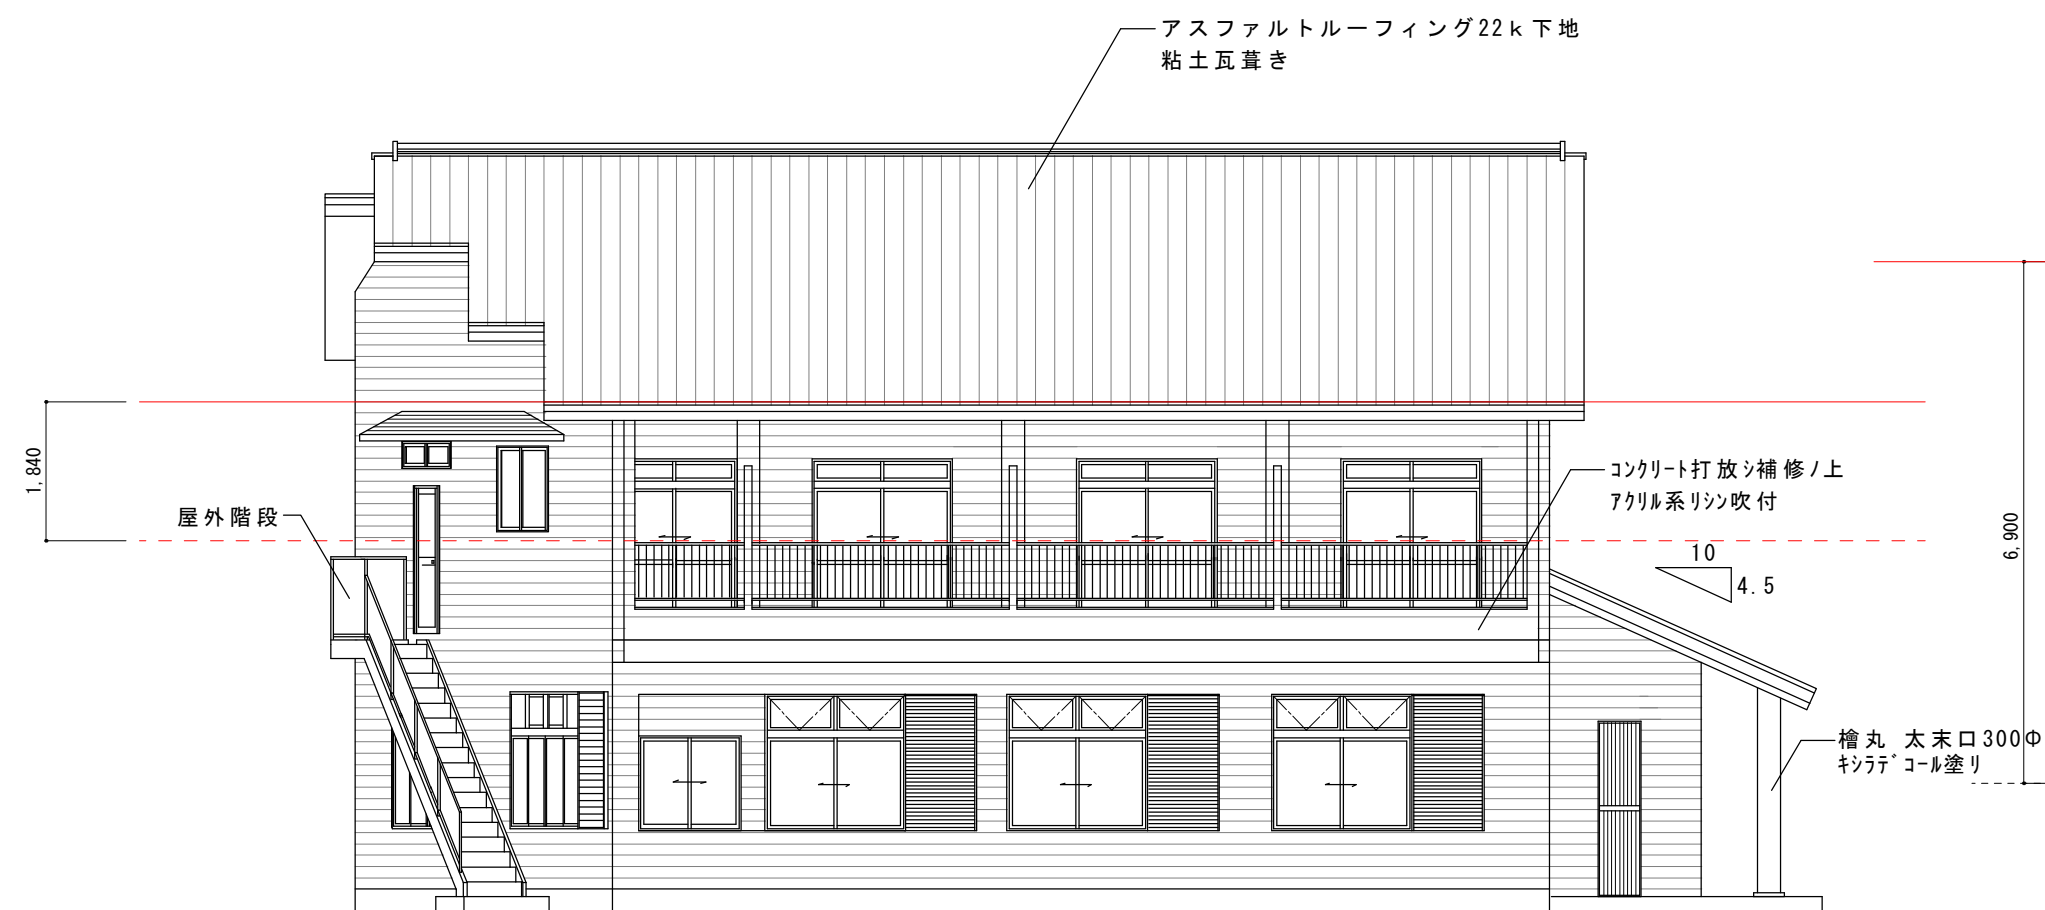


南立面図 S=1/100

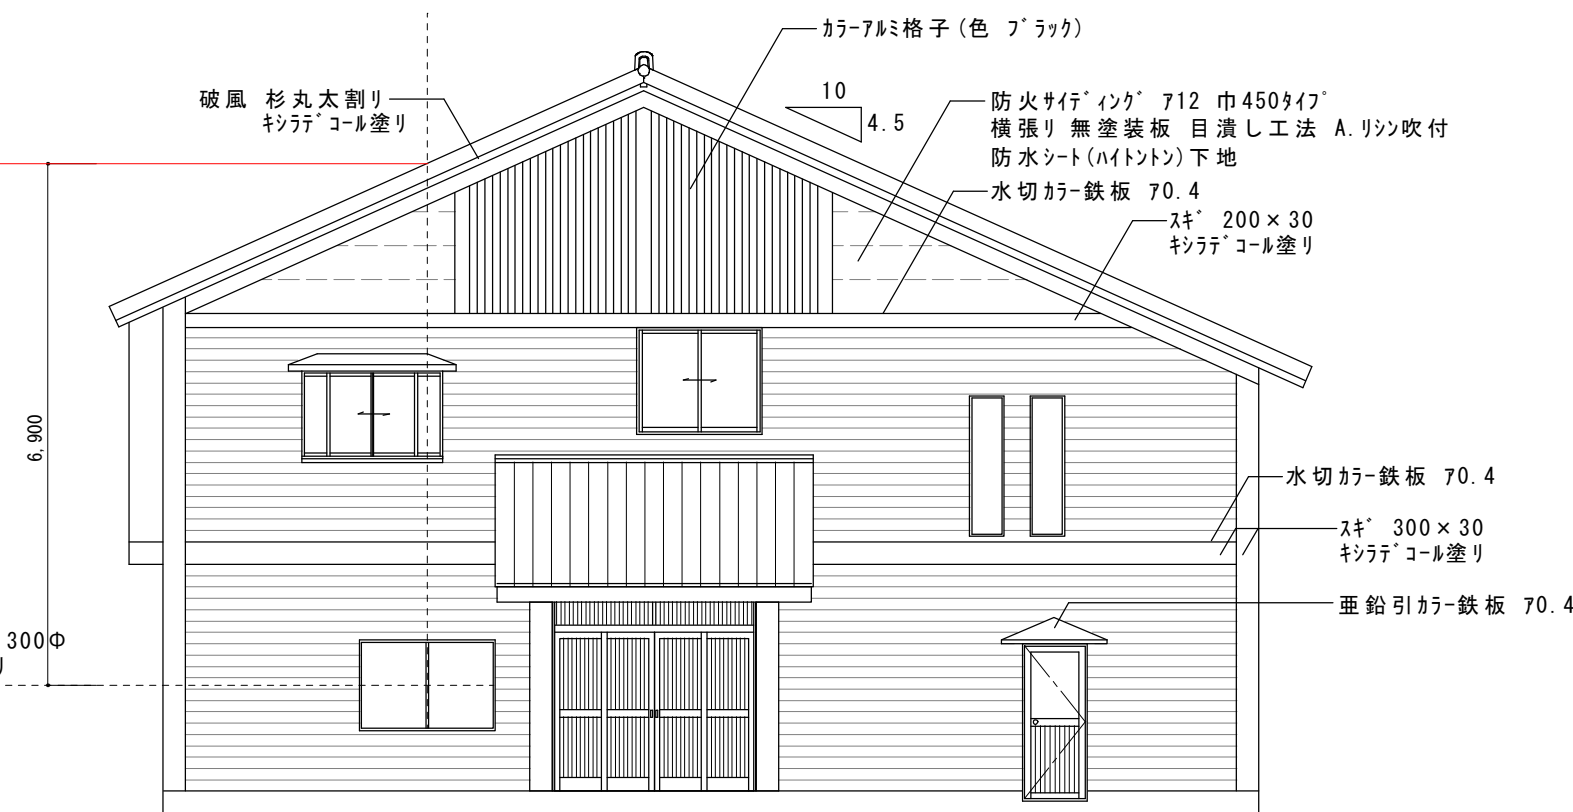

東立面図 S=1/100



北立面図 S=1/100

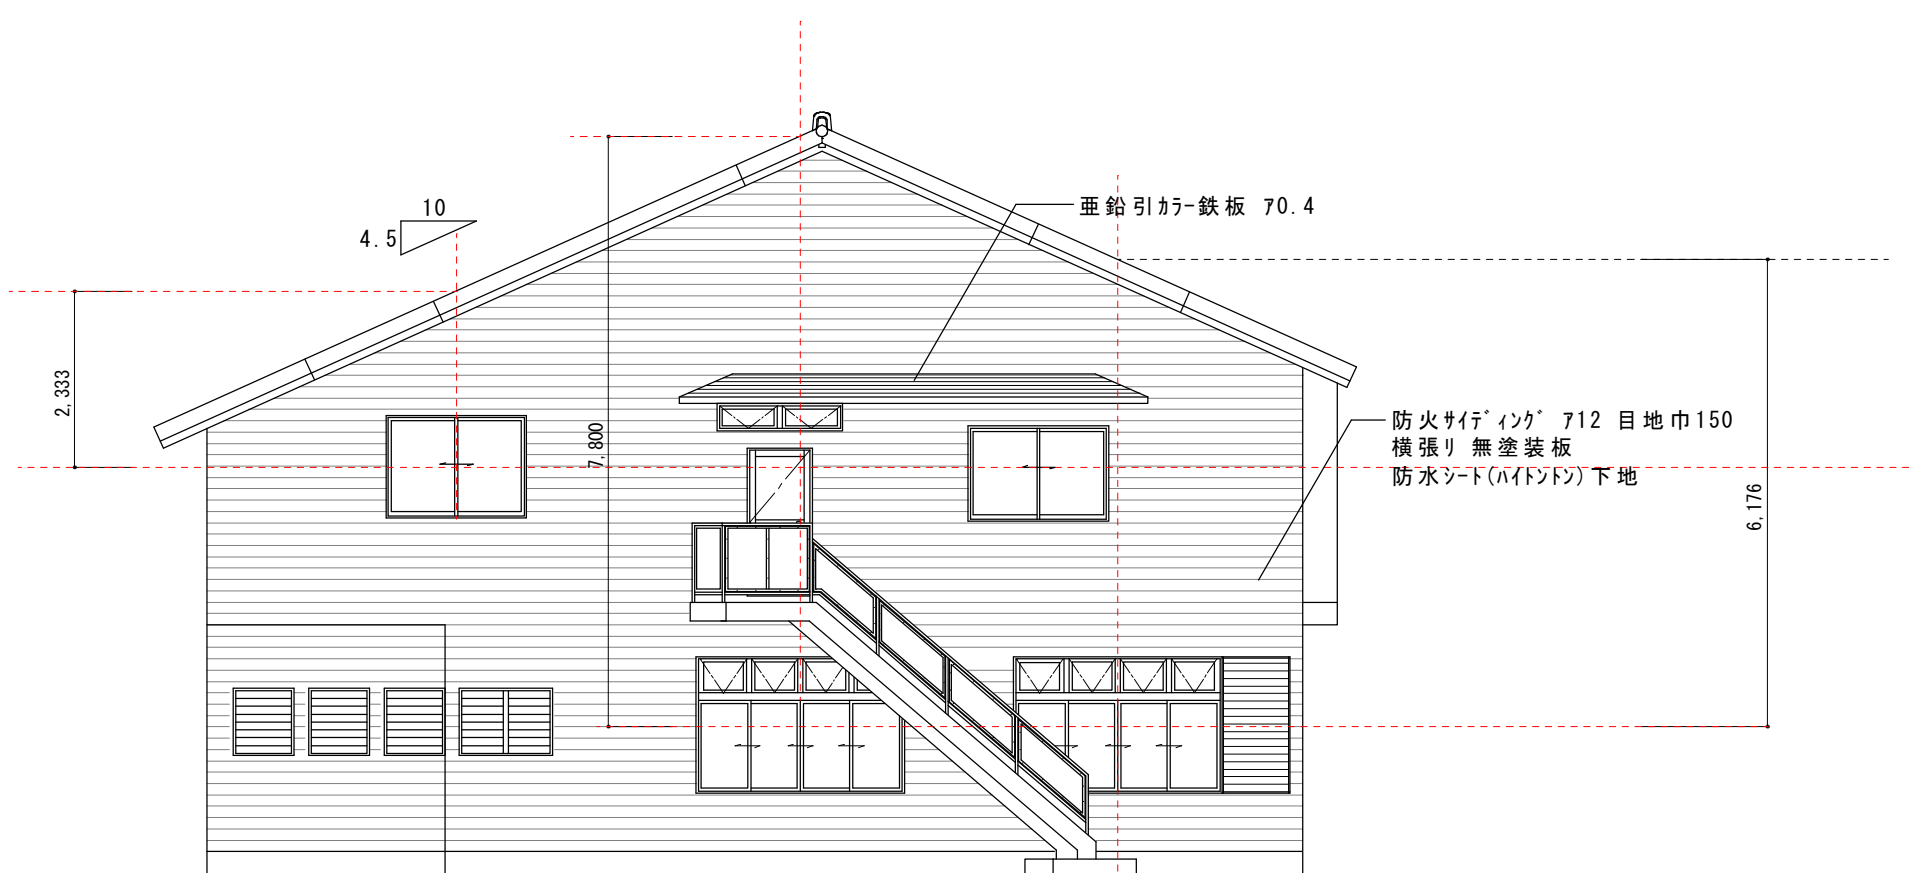

西立面図 S=1/100